

BOXTEL.

GET 6-7-49
APGvB

GEW.	27-7-49	APGvB
"	24-12-49	APGvB
"	15-3-'50	APGvB
"	8-4-'50	APGvB
"	26-4-'50	APGvB
"	30-5-'50	APGvB
"	24-6-'50	APGvB
"	17-8-'50	APGvB
"	29-9-'50	APGvB
"	24-10-'51	APGvB
"	20-10-'52	APGvB
"	21-7-'53	APGvB
"	9-10-'53	APGvB
"	4-2-'55	APGvB
"	15-4-'55	APGvB
"	27-9-'55	APGvB
"	15-11-'55	APGvB
"	1-2-'56	APGvB
"	1-4-'56	APGvB
"	1-6-'56	APGvB

" 27-4-'64

WJZ
I.V.M
CVL 15-5-1964

Aanpassing 10-7-64
Bva: Vg-361

AANP.
BCC. Bet 10-2-65


KORREKTIE 25-3-65


*Semi calque
van nitgare 10-7-64*

2

15

ST

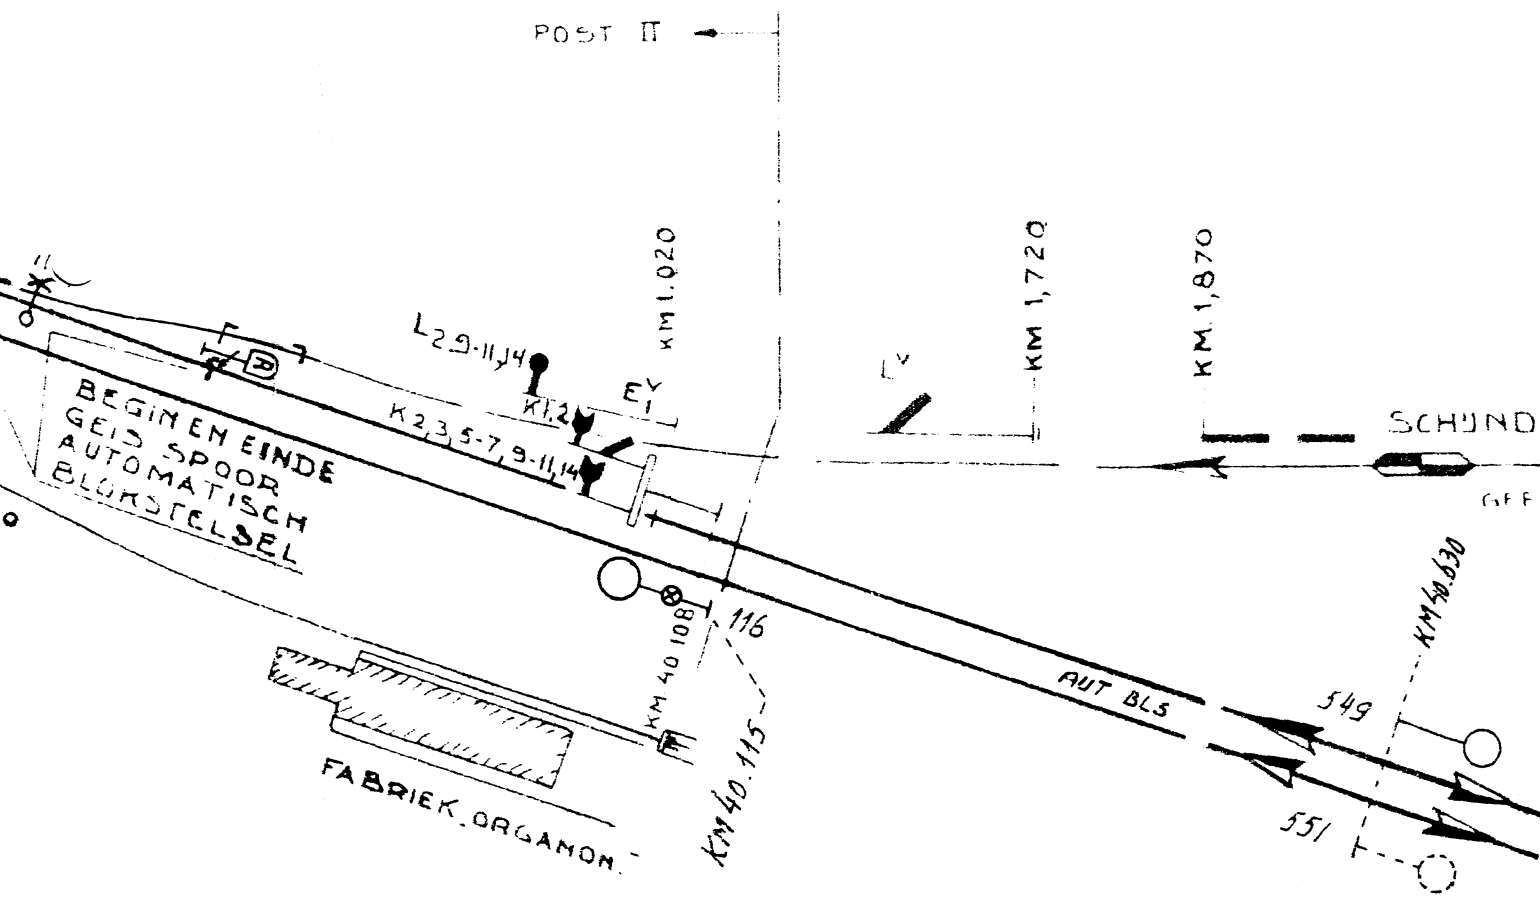

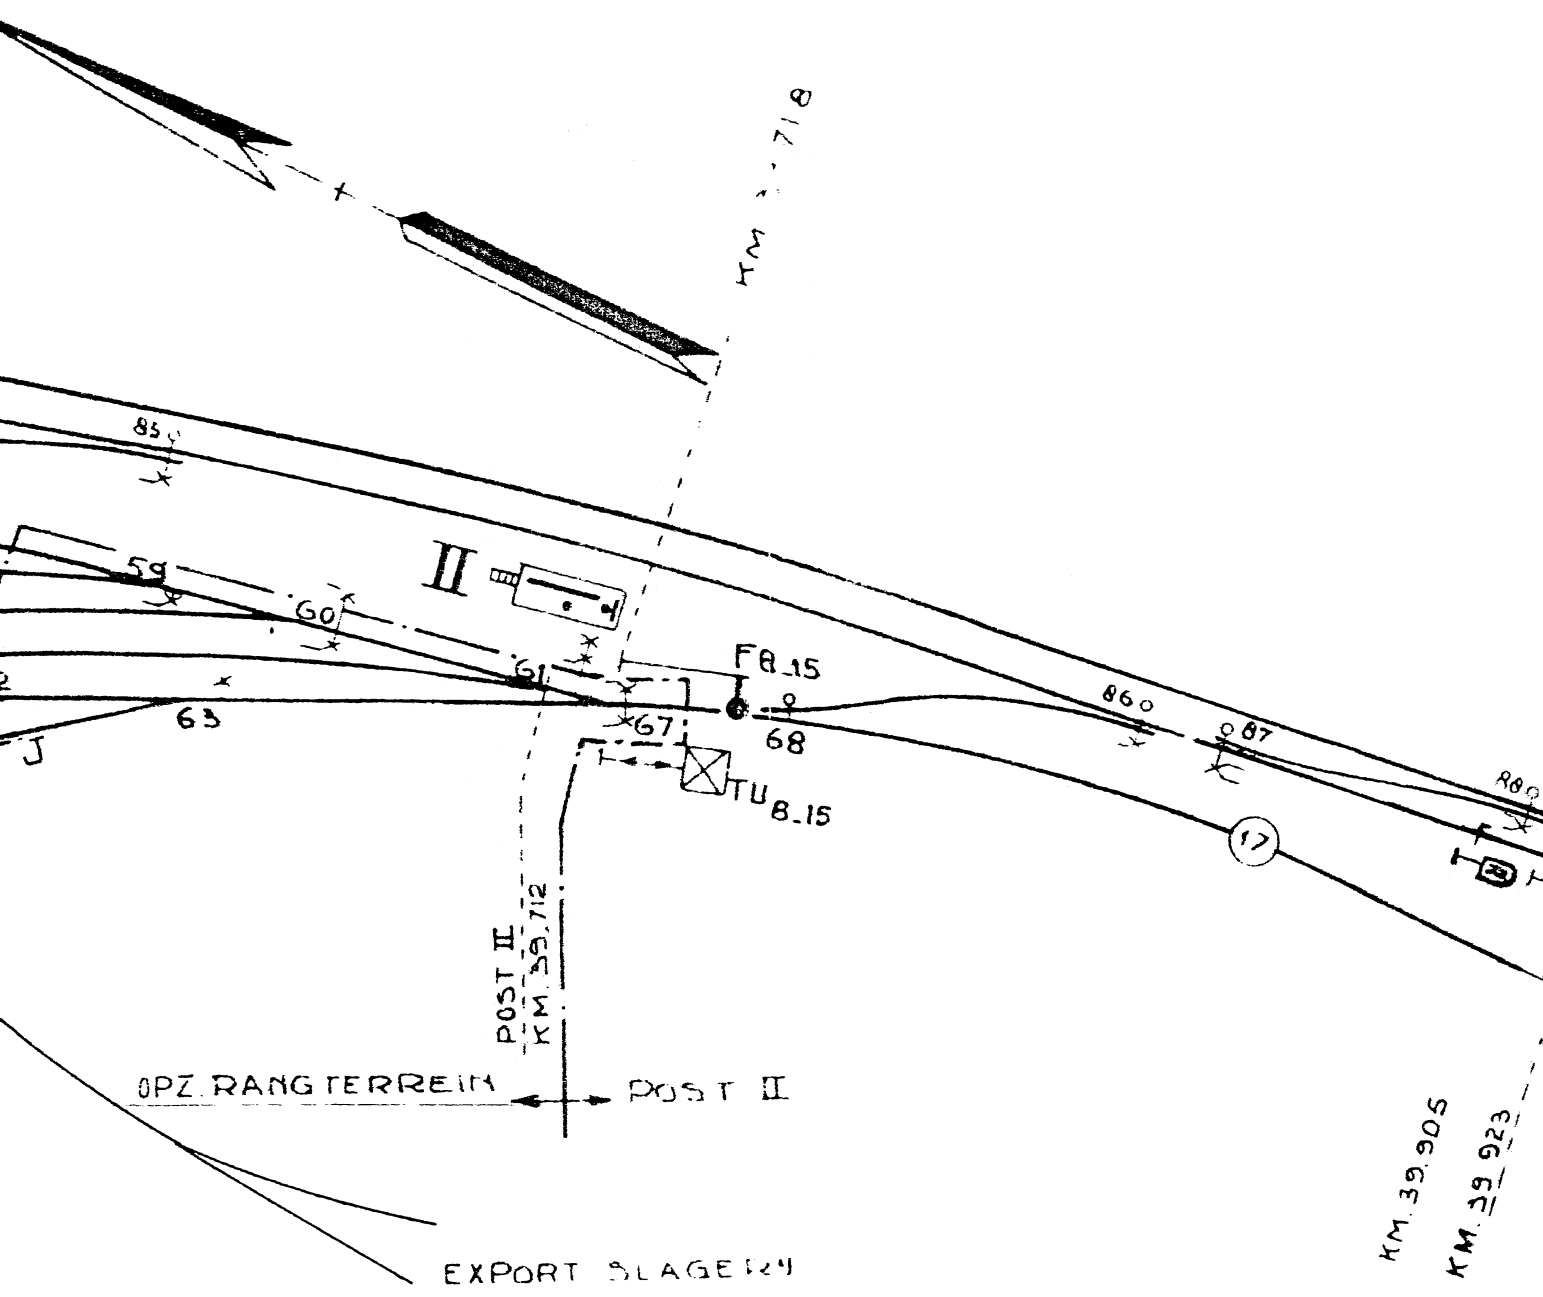

STATIONSOPBOUW
KM 39.087 Bd. Ekv
KM 60.070 Ut. Bll
KM 0.000 Bll Gmp

BOXTEL.

SCHAAL VOOR DE LENGTE 1:2000
SCHAAL VOOR DE BREELTE 1:1000

KM 39.500

KM 39.577

